



NO. 4
GH=265.16
FH = 265.12

MC	1.6
ME	0.2
Mb1	0.1
Mb2	0.0
W	0.3
AT	4.4
CT	0.2
F	6.1

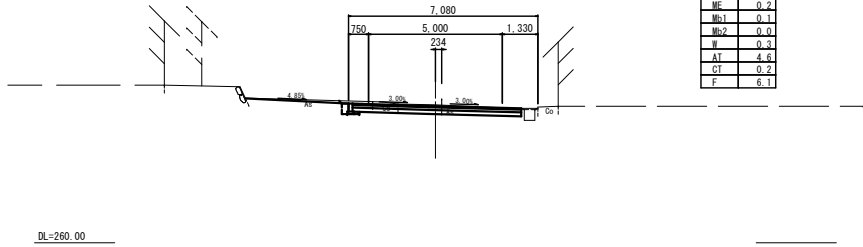


NO. 4+6.86
GH=265.25
FH = 265.25

MC	0.9
ME	0.2
Mb1	0.1
Mb2	0.0
W	0.3
AT	3.4
CT	0.5
F	5.6

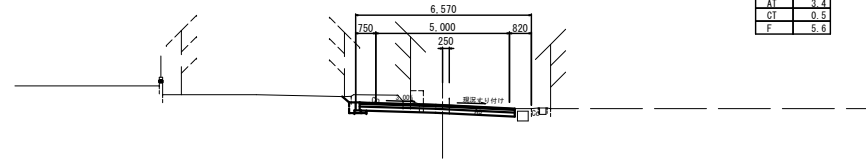


NO. 3+15.34
GH=265.01
FH = 264.96

MC	2.6
ME	0.2
Mb1	0.1
Mb2	0.0
W	0.3
AT	5.6
CT	0.5
F	6.6

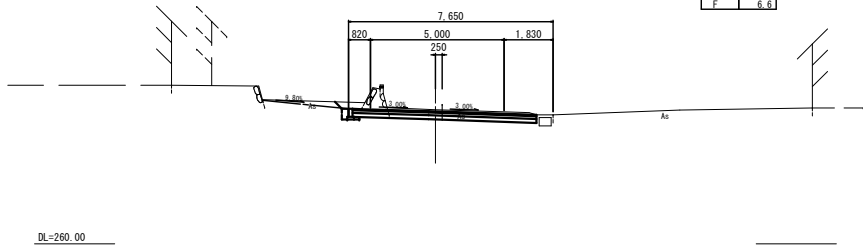


EC. 2
(NO. 4+0.27)
GH=265.17
FH = 265.13

MC	1.3
ME	0.2
Mb1	0.2
Mb2	0.1
W	0.6
AT	4.5
CT	0.2
F	6.0

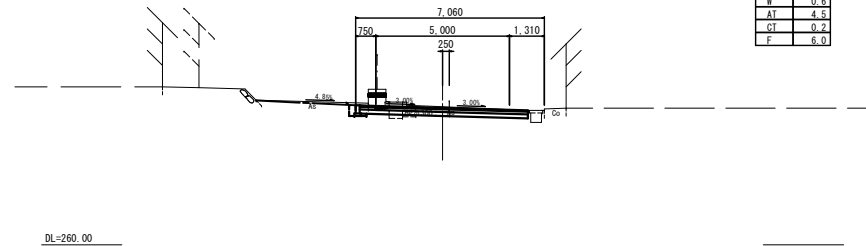

SP. 2
(NO. 3+12.10)
GH=264.77
FH = 264.79

MC	2.6
ME	1.2
Mb1	0.4
Mb2	0.2
W	0.9
AT	5.8
CT	0.6
F	5.9

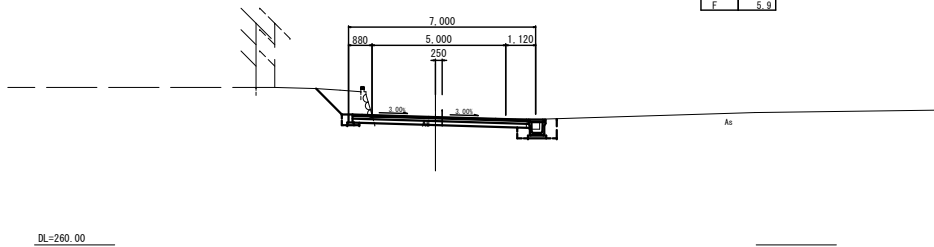

凡 例

橋脚掘削	MC
橋脚探削	ME
橋脚養生 (土留)	Mb1
橋脚養生 (透射)	Mb2
基礎養生	W
As除取壊し	AT
Co取壊し	CT
不陸養生	F

工事名	平成29年度 町道1004号線道路改良舗装工事		
工事箇所	駿東郡小山町 落合 地内		
図面名	横断面図3		
縮尺	S=1:100	図面番号	6
作成年月日		業者名	
静岡県駿東郡小山町			