
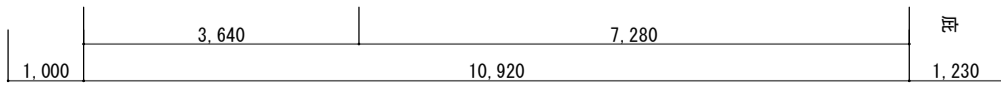


平面図 S = 1 / 100 床面積 : 14.56 * 10.92 = 158.99㎡ (48.09坪)
 延床 : 165.61㎡

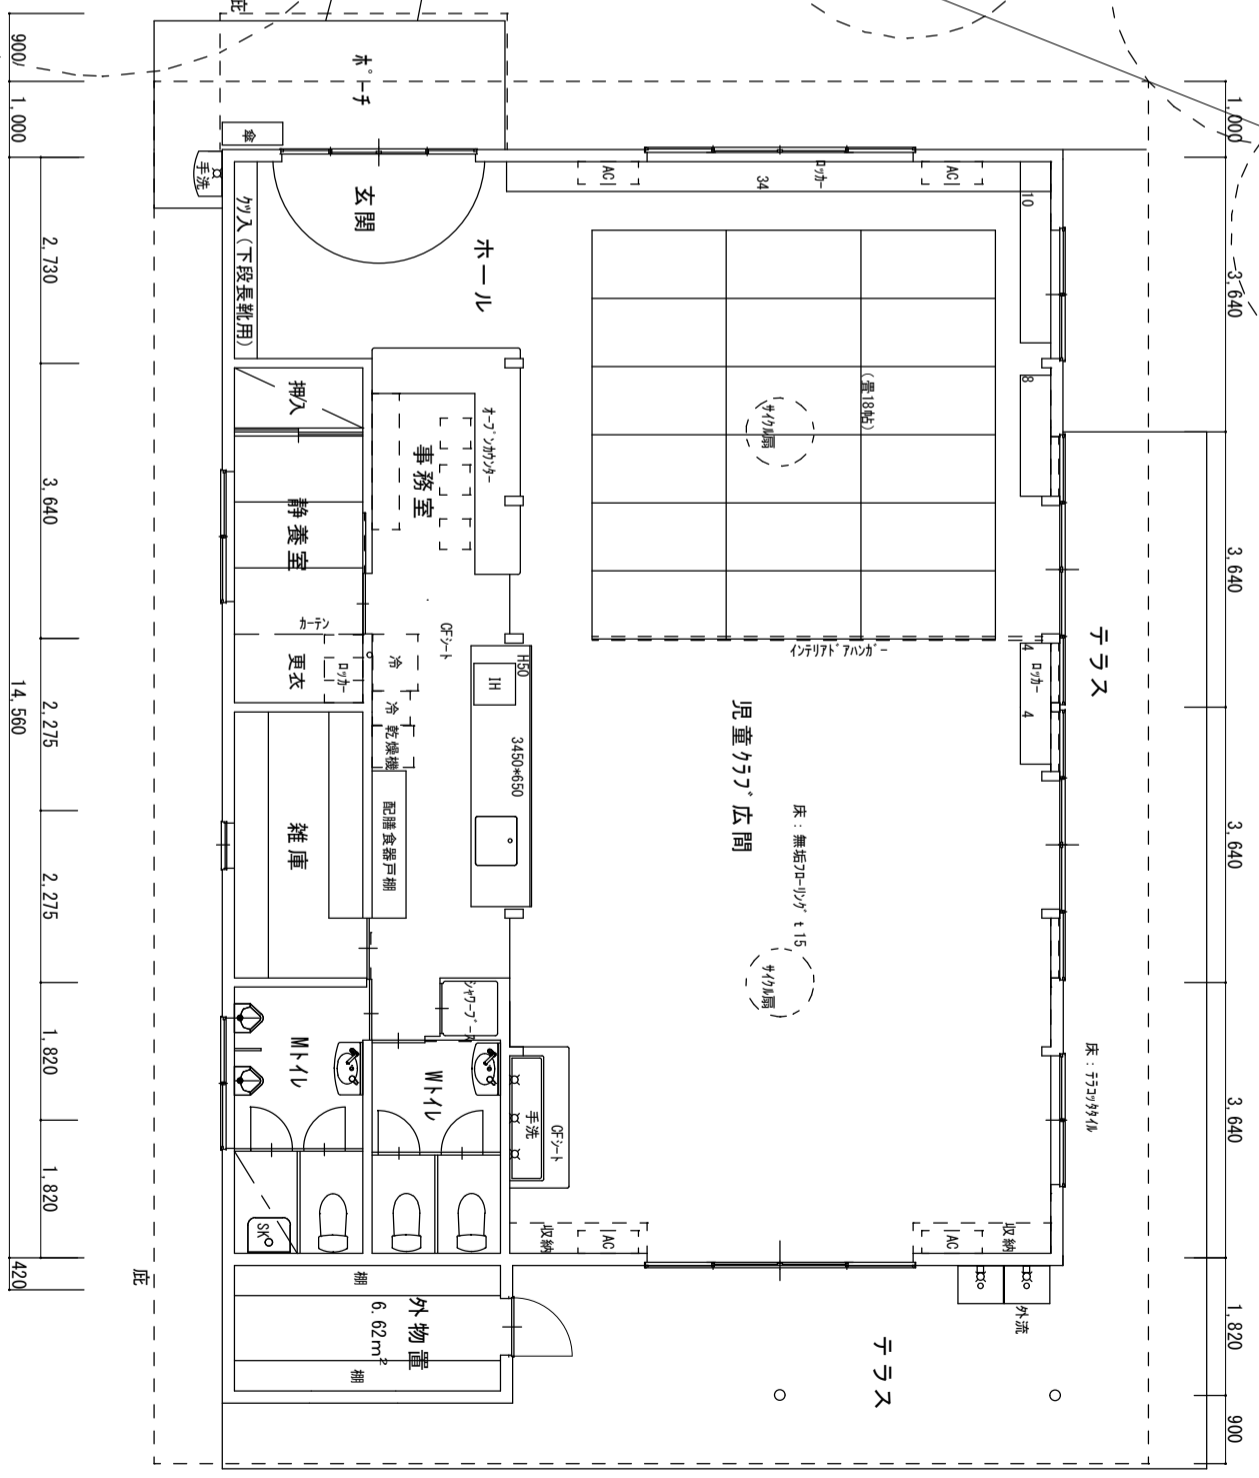

NO	工事名	図名	D by	C by	DATE	NO	備考
	小山町北郷小学校放課後児童クラブ計画 N03	平面図 S = 1 / 100					