


敷地求積図 S=1/250

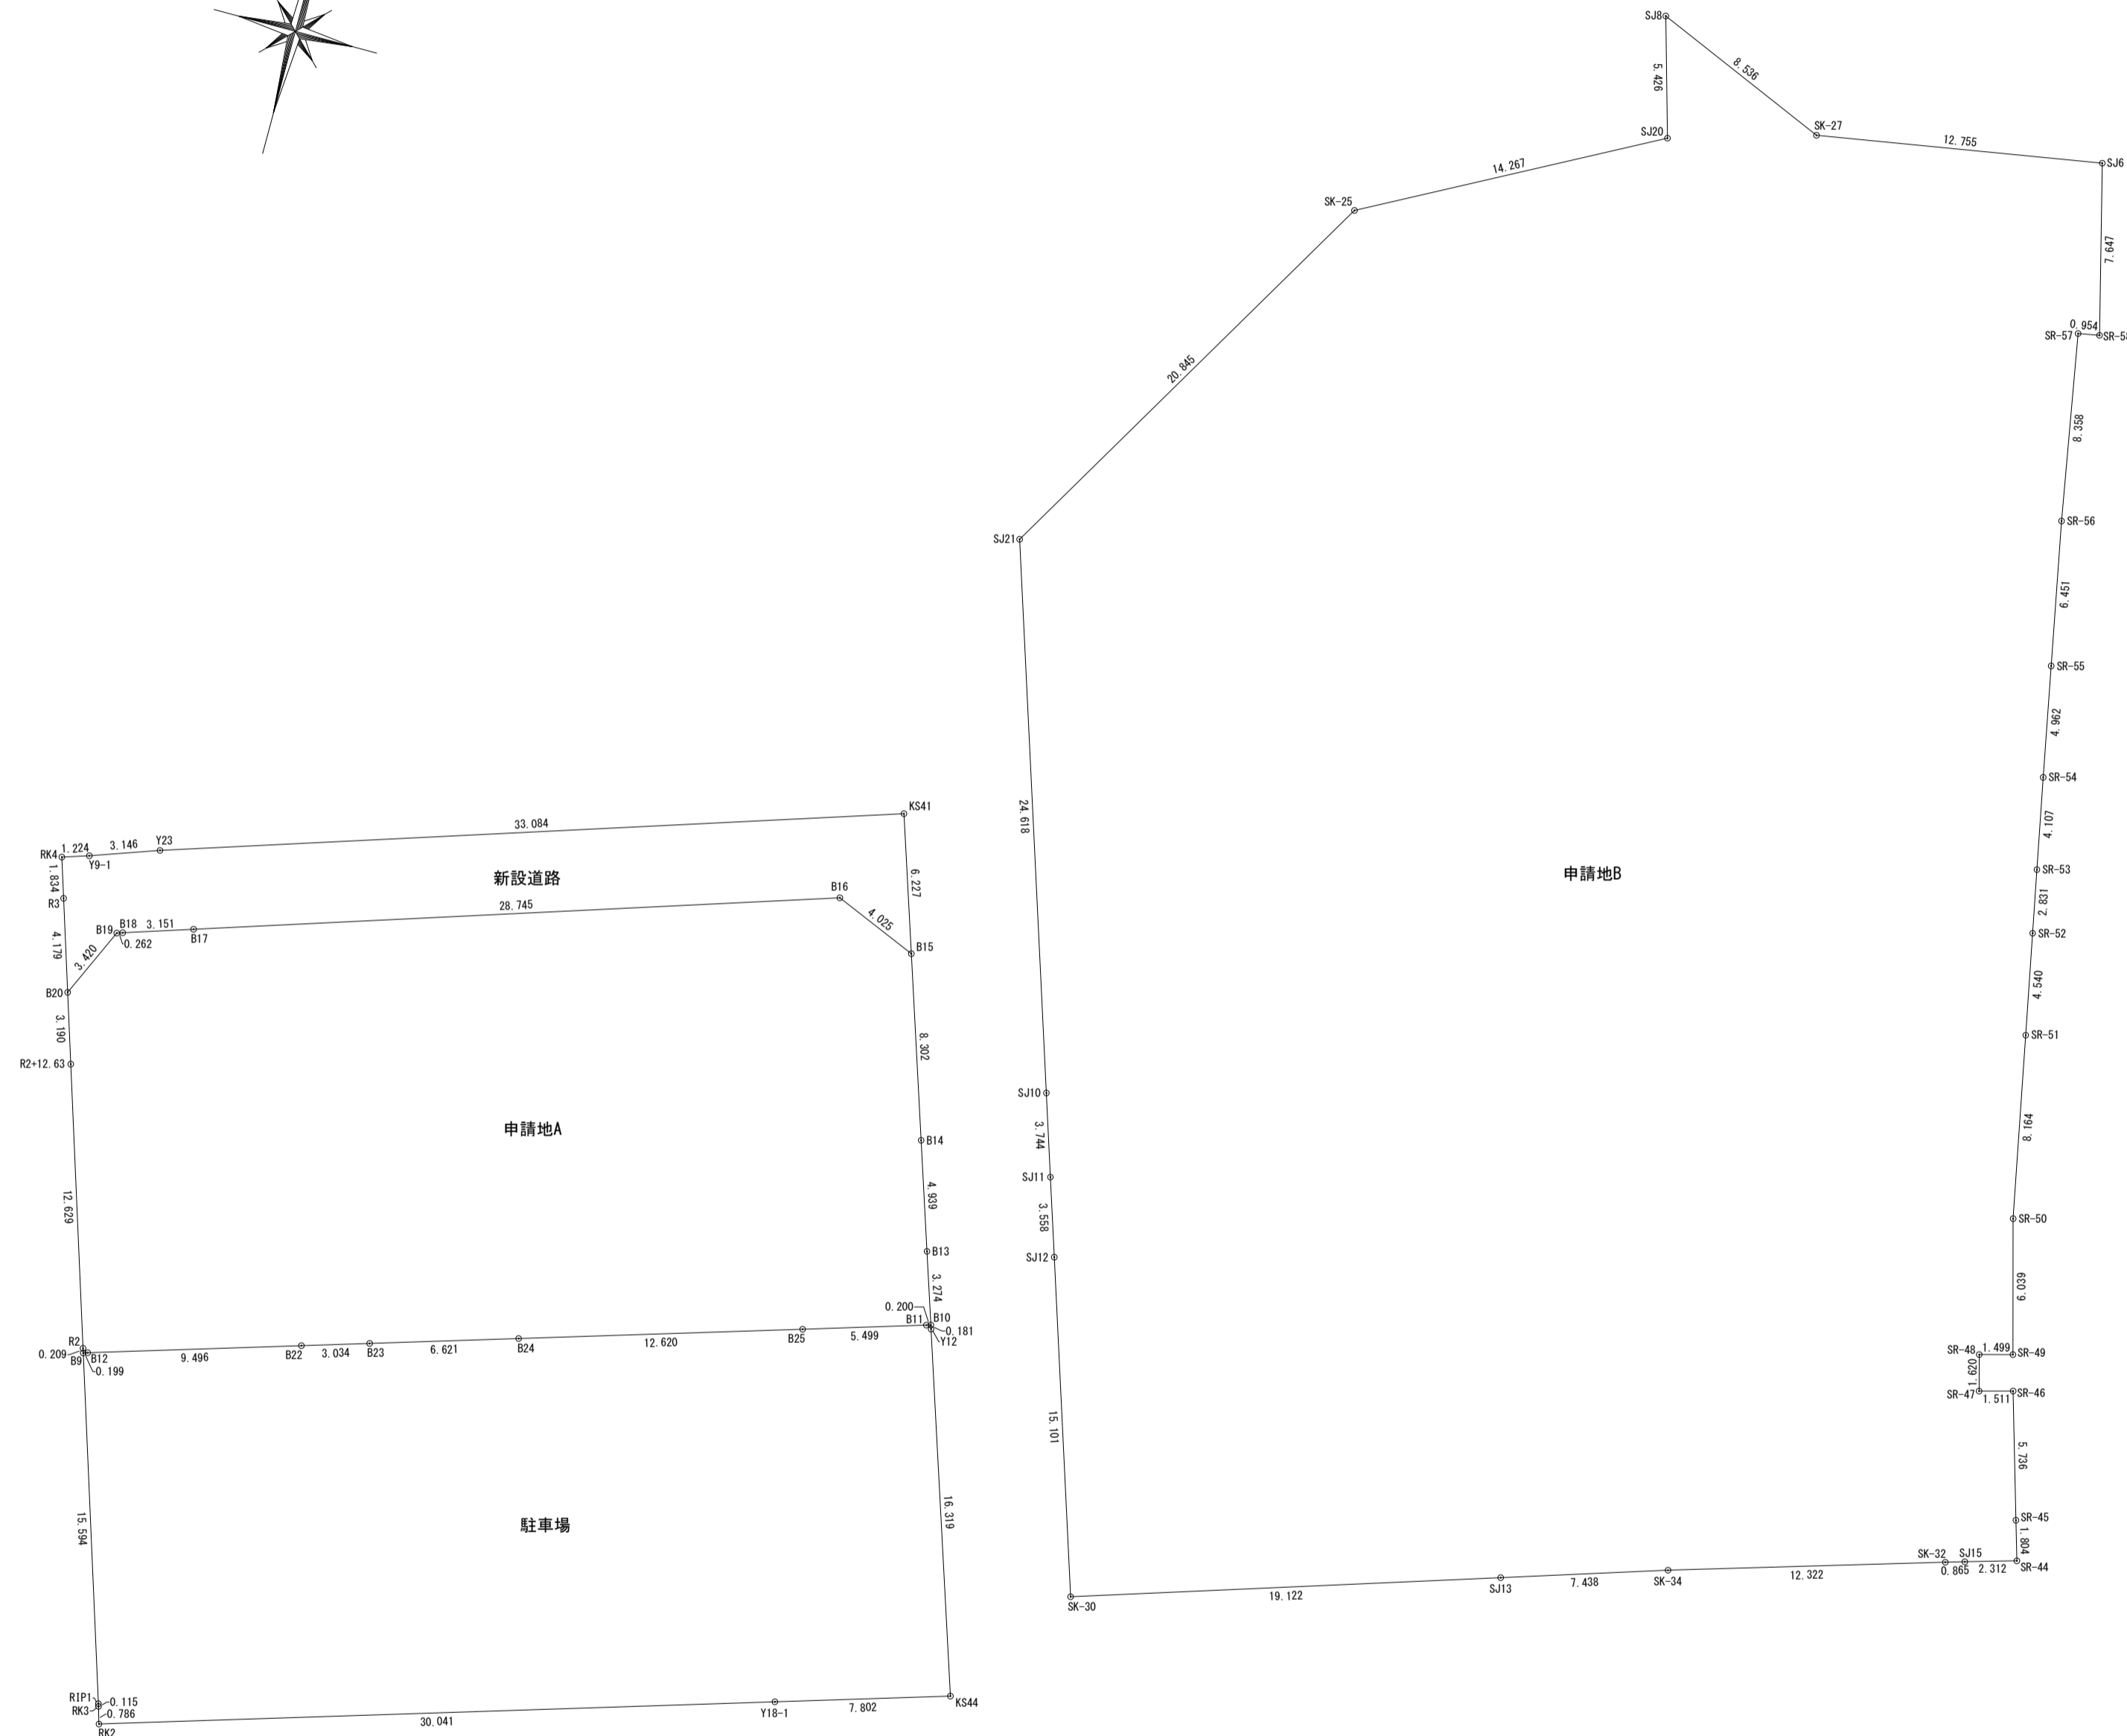

| 地番 | Xn | Yn | (Xn+1 - Xn-1)Yn | 距離 |
|------|------------|-----------|-----------------|-----------------------|
| RK4 | -71172.829 | 44660.177 | -94768.895594 | 1.834 |
| R3 | -71174.579 | 44660.728 | -256218.596536 | 4.179 |
| B20 | -71178.566 | 44661.983 | -39168.559091 | 3.420 |
| B19 | -71175.456 | 44663.408 | 142476.271520 | 0.262 |
| B18 | -71175.376 | 44663.658 | 46584.195294 | 3.151 |
| B17 | -71174.413 | 44666.659 | 435231.925296 | 28.745 |
| B16 | -71165.632 | 44694.030 | 322065.180180 | 4.025 |
| B15 | -71167.207 | 44697.735 | 194301.054045 | 6.227 |
| KS41 | -71161.285 | 44695.809 | -188079.964272 | 33.084 |
| Y23 | -71171.415 | 44664.313 | -498989.704836 | 3.146 |
| Y9-1 | -71172.457 | 44661.344 | -63151.140416 | 1.224 |
| 倍面積 | | | | 281.765590 |
| 面積 | | | | 140.8827950 |
| 地積 | | | | 140.88 m ² |

| 地番 | Xn | Yn | (Xn+1 - Xn-1)Yn | 距離 |
|-------|------------|-----------|-----------------|-----------------------|
| B9 | -71193.856 | 44666.796 | -667187.931852 | 15.594 |
| RIP1 | -71208.731 | 44671.479 | -669446.784294 | 0.115 |
| RK2 | -71208.842 | 44671.512 | -38640.857880 | 0.786 |
| RK2 | -71209.596 | 44671.735 | 356078.399685 | 30.041 |
| Y18-1 | -71200.871 | 44700.482 | 491302.997662 | 7.802 |
| KS44 | -71198.605 | 44707.948 | 795130.855180 | 16.319 |
| Y12 | -71183.066 | 44702.900 | 701477.908300 | 0.181 |
| B10 | -71182.913 | 44702.844 | 5185.529904 | 0.200 |
| B11 | -71182.970 | 44702.652 | -73938.186408 | 5.499 |
| B25 | -71184.567 | 44697.390 | -235197.666180 | 12.620 |
| B24 | -71188.232 | 44685.313 | -249701.529044 | 6.621 |
| B23 | -71190.155 | 44678.977 | -125279.851508 | 3.034 |
| B22 | -71191.036 | 44676.073 | -162576.229647 | 9.496 |
| B12 | -71193.794 | 44666.986 | -125960.900520 | 0.199 |
| 倍面積 | | | | 1245.751898 |
| 面積 | | | | 622.8759490 |
| 地積 | | | | 622.87 m ² |

| 地番 | Xn | Yn | (Xn+1 - Xn-1)Yn | 距離 |
|----------|------------|-----------|-----------------|-----------------------|
| B20 | -71178.566 | 44661.983 | -274805.181399 | 3.190 |
| R2-12.63 | -71181.609 | 44662.941 | -673963.779690 | 12.629 |
| R2 | -71193.856 | 44666.733 | -547033.479051 | 0.209 |
| B9 | -71193.856 | 44666.796 | -6164.017848 | 0.199 |
| B12 | -71193.794 | 44666.986 | 125960.900520 | 9.496 |
| B22 | -71191.036 | 44676.073 | 162576.229647 | 3.034 |
| B23 | -71190.155 | 44678.977 | 125279.851508 | 6.621 |
| B24 | -71188.232 | 44685.313 | 249701.529044 | 12.620 |
| B25 | -71184.567 | 44697.390 | 235197.666180 | 5.499 |
| B11 | -71182.970 | 44702.652 | -73938.186408 | 0.200 |
| B10 | -71182.913 | 44702.844 | 141752.718324 | 3.274 |
| B13 | -71179.799 | 44701.831 | 349166.001941 | 4.939 |
| B14 | -71175.102 | 44700.303 | 562866.215376 | 8.302 |
| B15 | -71167.207 | 44697.735 | 423287.550450 | 4.025 |
| B16 | -71165.632 | 44694.030 | -322065.180180 | 28.745 |
| B17 | -71174.413 | 44666.659 | -435231.925296 | 3.151 |
| B18 | -71175.376 | 44663.658 | -46584.195294 | 0.262 |
| B19 | -71175.456 | 44663.408 | -142476.271520 | 3.420 |
| 倍面積 | | | | 1402.819120 |
| 面積 | | | | 701.4095600 |
| 地積 | | | | 701.40 m ² |

| 地番 | Xn | Yn | (Xn+1 - Xn-1)Yn | 距離 |
|-------|------------|-----------|-----------------|------------------------|
| SJ8 | -71118.308 | 44719.329 | -82149.407373 | 5.426 |
| SJ20 | -71123.530 | 44720.806 | -533027.286714 | 14.267 |
| SK-25 | -71130.227 | 44708.208 | -1102236.160032 | 20.845 |
| SJ21 | -71148.184 | 44697.621 | -1850526.207021 | 24.618 |
| SJ10 | -71171.628 | 44705.133 | -1207485.642330 | 3.744 |
| SJ11 | -71175.194 | 44706.275 | -310932.142625 | 3.558 |
| SJ12 | -71178.583 | 44707.360 | -794494.494560 | 15.101 |
| SK-30 | -71192.965 | 44711.965 | -385238.290440 | 19.122 |
| SJ13 | -71187.199 | 44730.197 | 388244.147773 | 7.438 |
| SK-34 | -71184.956 | 44737.289 | 258313.106686 | 12.322 |
| SK-32 | -71181.425 | 44749.095 | 168883.084530 | 0.865 |
| SJ15 | -71181.182 | 44749.926 | 39424.684806 | 2.312 |
| SR-44 | -71180.544 | 44752.149 | 106062.593130 | 1.804 |
| SR-45 | -71178.812 | 44751.644 | 323957.150916 | 5.736 |
| SR-46 | -71173.305 | 44750.039 | 229075.449641 | 1.511 |
| SR-47 | -71173.693 | 44748.578 | 52713.824884 | 1.620 |
| SR-48 | -71172.127 | 44748.162 | 87303.664062 | 1.499 |
| SR-49 | -71171.742 | 44749.611 | 278387.330031 | 6.039 |
| SR-50 | -71165.906 | 44748.056 | 619715.827544 | 8.164 |
| SR-51 | -71157.893 | 44746.488 | 557899.212384 | 4.540 |
| SR-52 | -71153.438 | 44745.613 | 323645.018829 | 2.831 |
| SR-53 | -71150.660 | 44745.067 | 304624.416136 | 4.107 |
| SR-54 | -71146.630 | 44744.275 | 398358.280325 | 4.962 |
| SR-55 | -71141.757 | 44743.335 | 501483.298680 | 6.451 |
| SR-56 | -71135.422 | 44742.113 | 651803.102184 | 8.358 |
| SR-57 | -71127.189 | 44740.669 | 375776.878931 | 0.954 |
| SR-58 | -71127.023 | 44741.609 | 339320.362656 | 7.647 |
| SJ6 | -71119.605 | 44739.749 | 238462.862170 | 12.755 |
| SK-27 | -71121.693 | 44727.166 | 58011.134302 | 8.536 |
| 倍面積 | | | | 5375.799505 |
| 面積 | | | | 2687.8997525 |
| 地積 | | | | 2687.89 m ² |

申請地 A+B= 合計 3389.29m²

| | | | |
|-----------|--------------------------------------|-------|------------|
| 工事名 | 平成30年度 成美地区地区活性化事業に伴う 用地測量業務委託 | | |
| 工事箇所 | 駿東郡小山町 | 藤曲・小山 | 地内 |
| 図面名 | 敷地求積図 | | |
| 縮尺 | S=1/250 | 図面番号 | 葉中番 |
| 作成年月日 | H30.8 | 業者名 | 株式会社駿河調査設計 |
| 静岡県駿東郡小山町 | | | |